


KENTUCKY KITCHENS LLC - SCHMATIC (Kumberland Kitchen)

8'X18' EXTERIOR WALK-IN DRY STORAGE.COOLER/FREEZER

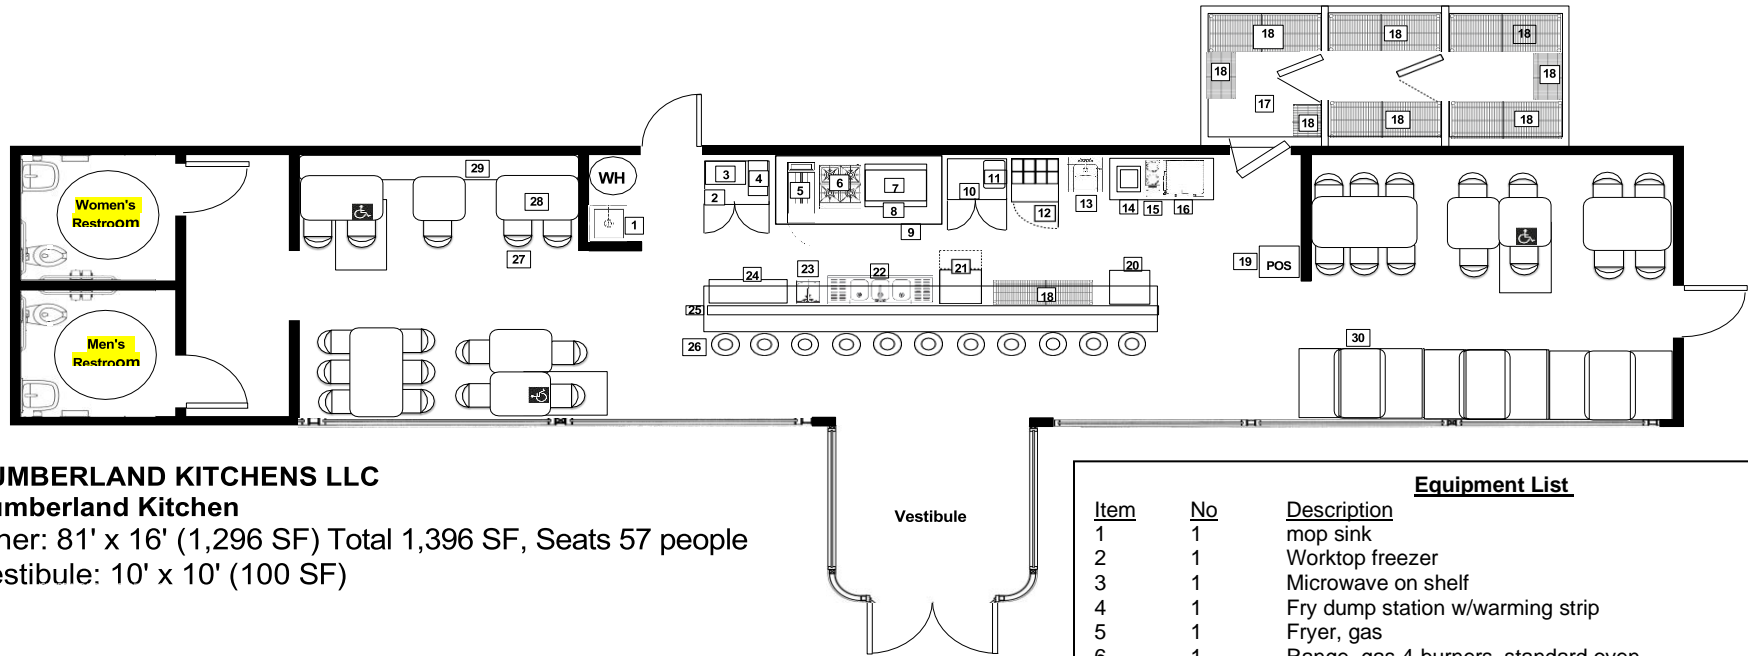

KUMBERLAND KITCHENS LLC

Kumberland Kitchen

Diner: 81' x 16' (1,296 SF) Total 1,396 SF, Seats 57 people

Vestibule: 10' x 10' (100 SF)

Equipment List

Item	No	Description
1	1	mop sink
2	1	Worktop freezer
3	1	Microwave on shelf
4	1	Fry dump station w/warming strip
5	1	Fryer, gas
6	1	Range, gas,4-burners, standard oven
7	1	Flat-top griddle, 36"
8	1	Equipment stand
9	1	Custom hood w/ fire suppression
10	1	Worktop refrigerator
11	1	Food warmer, countertop
12	1	Sandwich/salad prep, refrigerated
13	1	ADA hand sink
14	1	Beverage table with sink
15	1	Coffee brewer (by others)
16	1	ice tea brewer (by others)
17	1	Walk-in dry storage/cooler/freezer
18	1	Floor shelving
19	1	Work table (POS by others)
20	1	Undercounter ice maker
21	1	Undercounter ware washer
22	1	Undercounter 3- compartment sink
23	1	Undercounter hand sink
24	1	Worktable
25	1	Counter
26	11	Stools
27	29	Chairs
28	10	tables
29	1	Banquette
30	3	Booths, 4-person

